


FRONT ELEVATION (SOUTH)
SCALE: 1/8" = 1'-0"

CONCRETE FINISH
WOOD FINISH

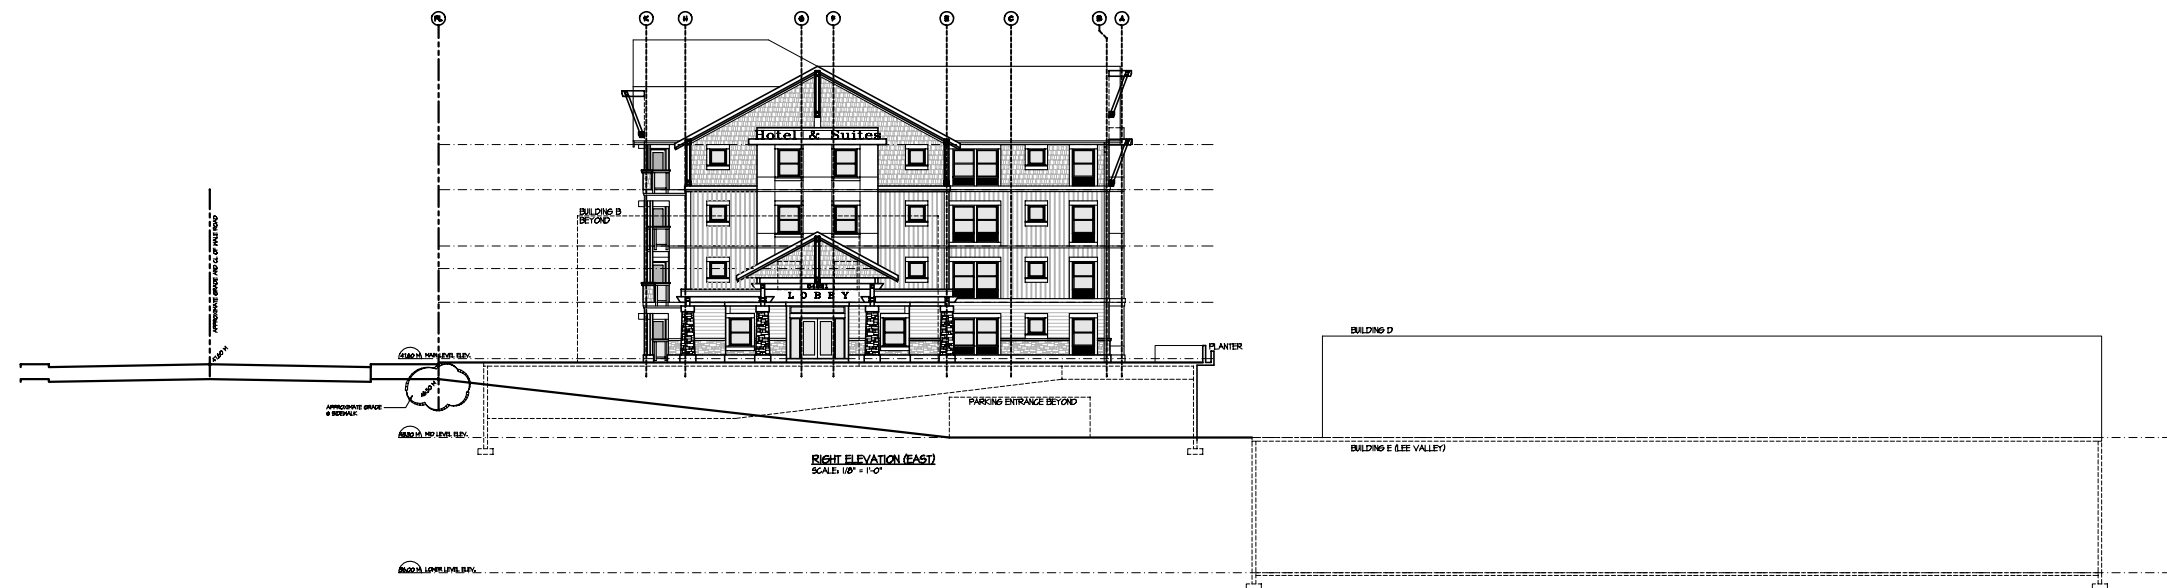

RIGHT ELEVATION (EAST)
SCALE: 1/8" = 1'-0"