



EAST ELEVATION
SCALE: 1/8" = 1'-0"

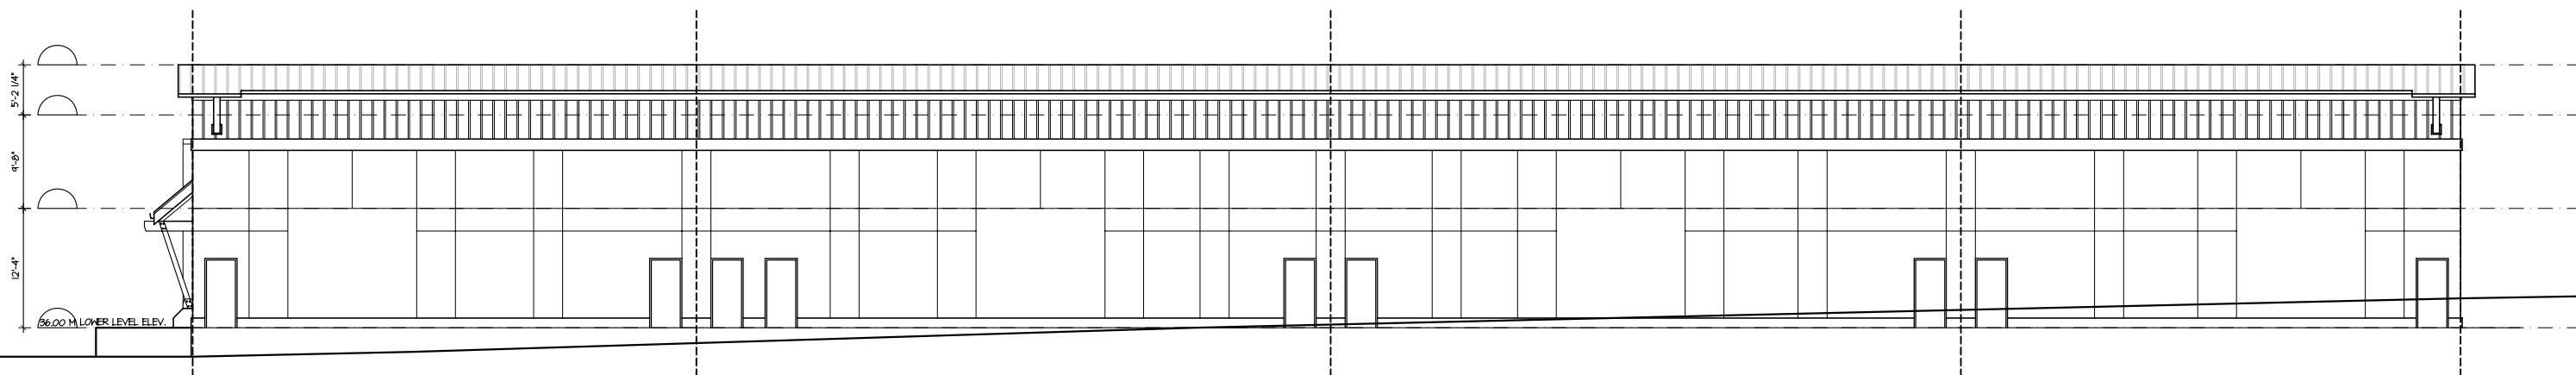

NORTH ELEVATION
SCALE: 1/8" = 1'-0"



WEST ELEVATION
SCALE: 1/8" = 1'-0"

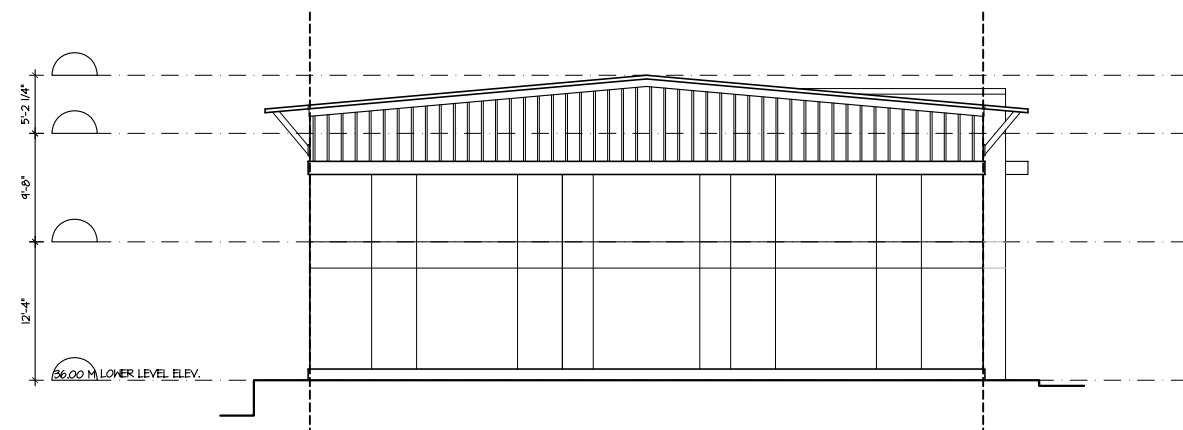

SOUTH ELEVATION
SCALE: 1/8" = 1'-0"

PRELIMINARY

ISSUE	DESCRIPTION	DATE

CONTRACTOR SHALL VERIFY ALL DIMENSIONS ON SITE. DRAWINGS SHALL NOT BE SCALED.

CONSULTANT
P J LOVICK
ARCHITECT
L T D.

3707 1st AVENUE
BURNABY, BRITISH COLUMBIA
V5C 3V8 E-MAIL: pjlovick@pjlovick.com
(804) 298-3700 FAX: 298-6081

SEAL

COPYRIGHT P.J. LOVICK ARCHITECT LTD. THIS MATERIAL IS AN INSTRUMENT OF SERVICE AND REMAINS AT ALL TIMES THE EXCLUSIVE PROPERTY OF P.J. LOVICK ARCHITECT LTD. REPRODUCTION OR RE-USE IS PROHIBITED WITHOUT THE WRITTEN CONSENT AND NAME OF P.J. LOVICK ARCHITECT LTD. INFORMATION SHOWN IS FOR USE ON THE DESIGNATED PROJECT ONLY.

DRAWN _____ APPROVED _____
RMR
PROJECT
DEVELOPMENT PROPOSAL
2650 NOB HILL ROAD
VICTORIA, B.C.
DRAWING
PROPOSED ELEVATIONS
BUILDING F
PROJECT NUMBER _____ DRAWING NUMBER _____
05-45 _____ A-4
SCALE
1/8" = 1'-0"
DATE _____ REVISION _____
JULY 2, 2007 _____