


NORTH ELEVATION - BUILDING 'D' & 'E'

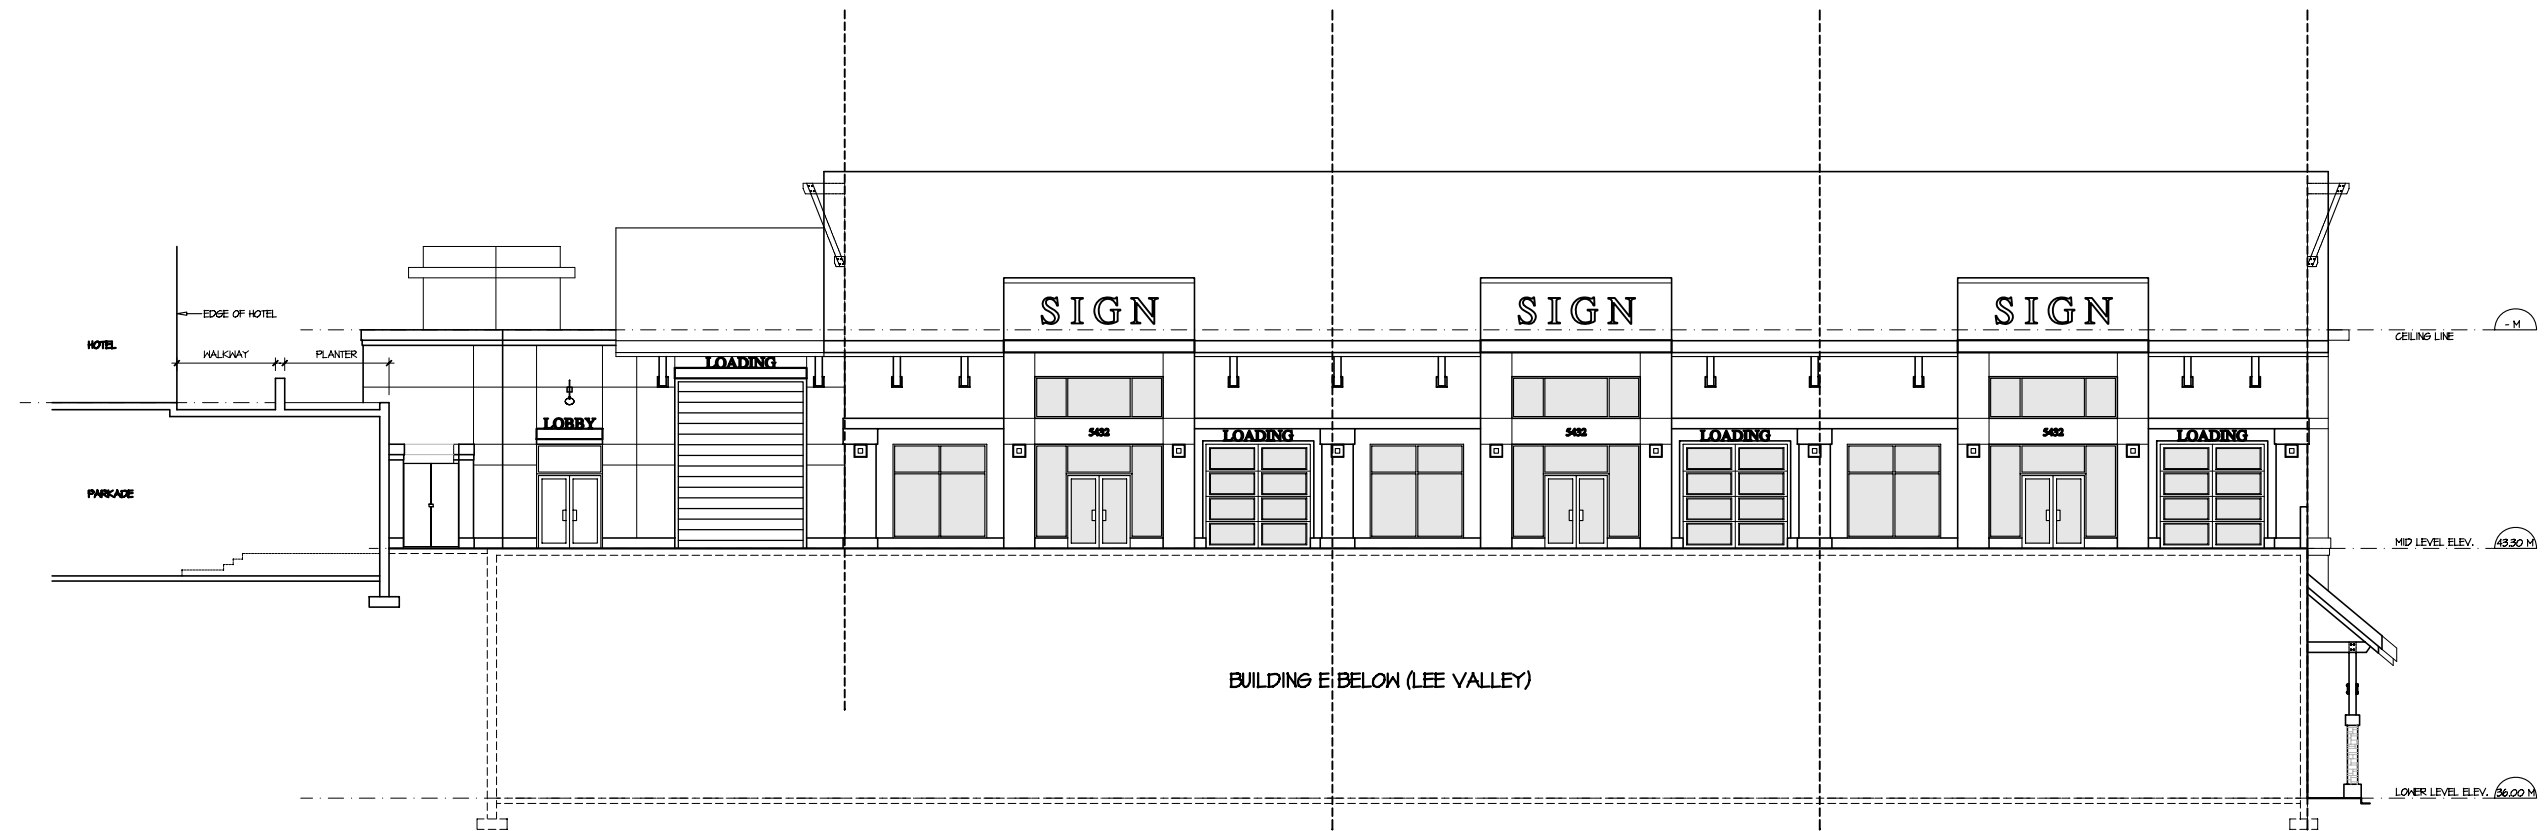

SOUTH ELEVATION - BUILDING 'D' & 'E'