


PRELIMINARY

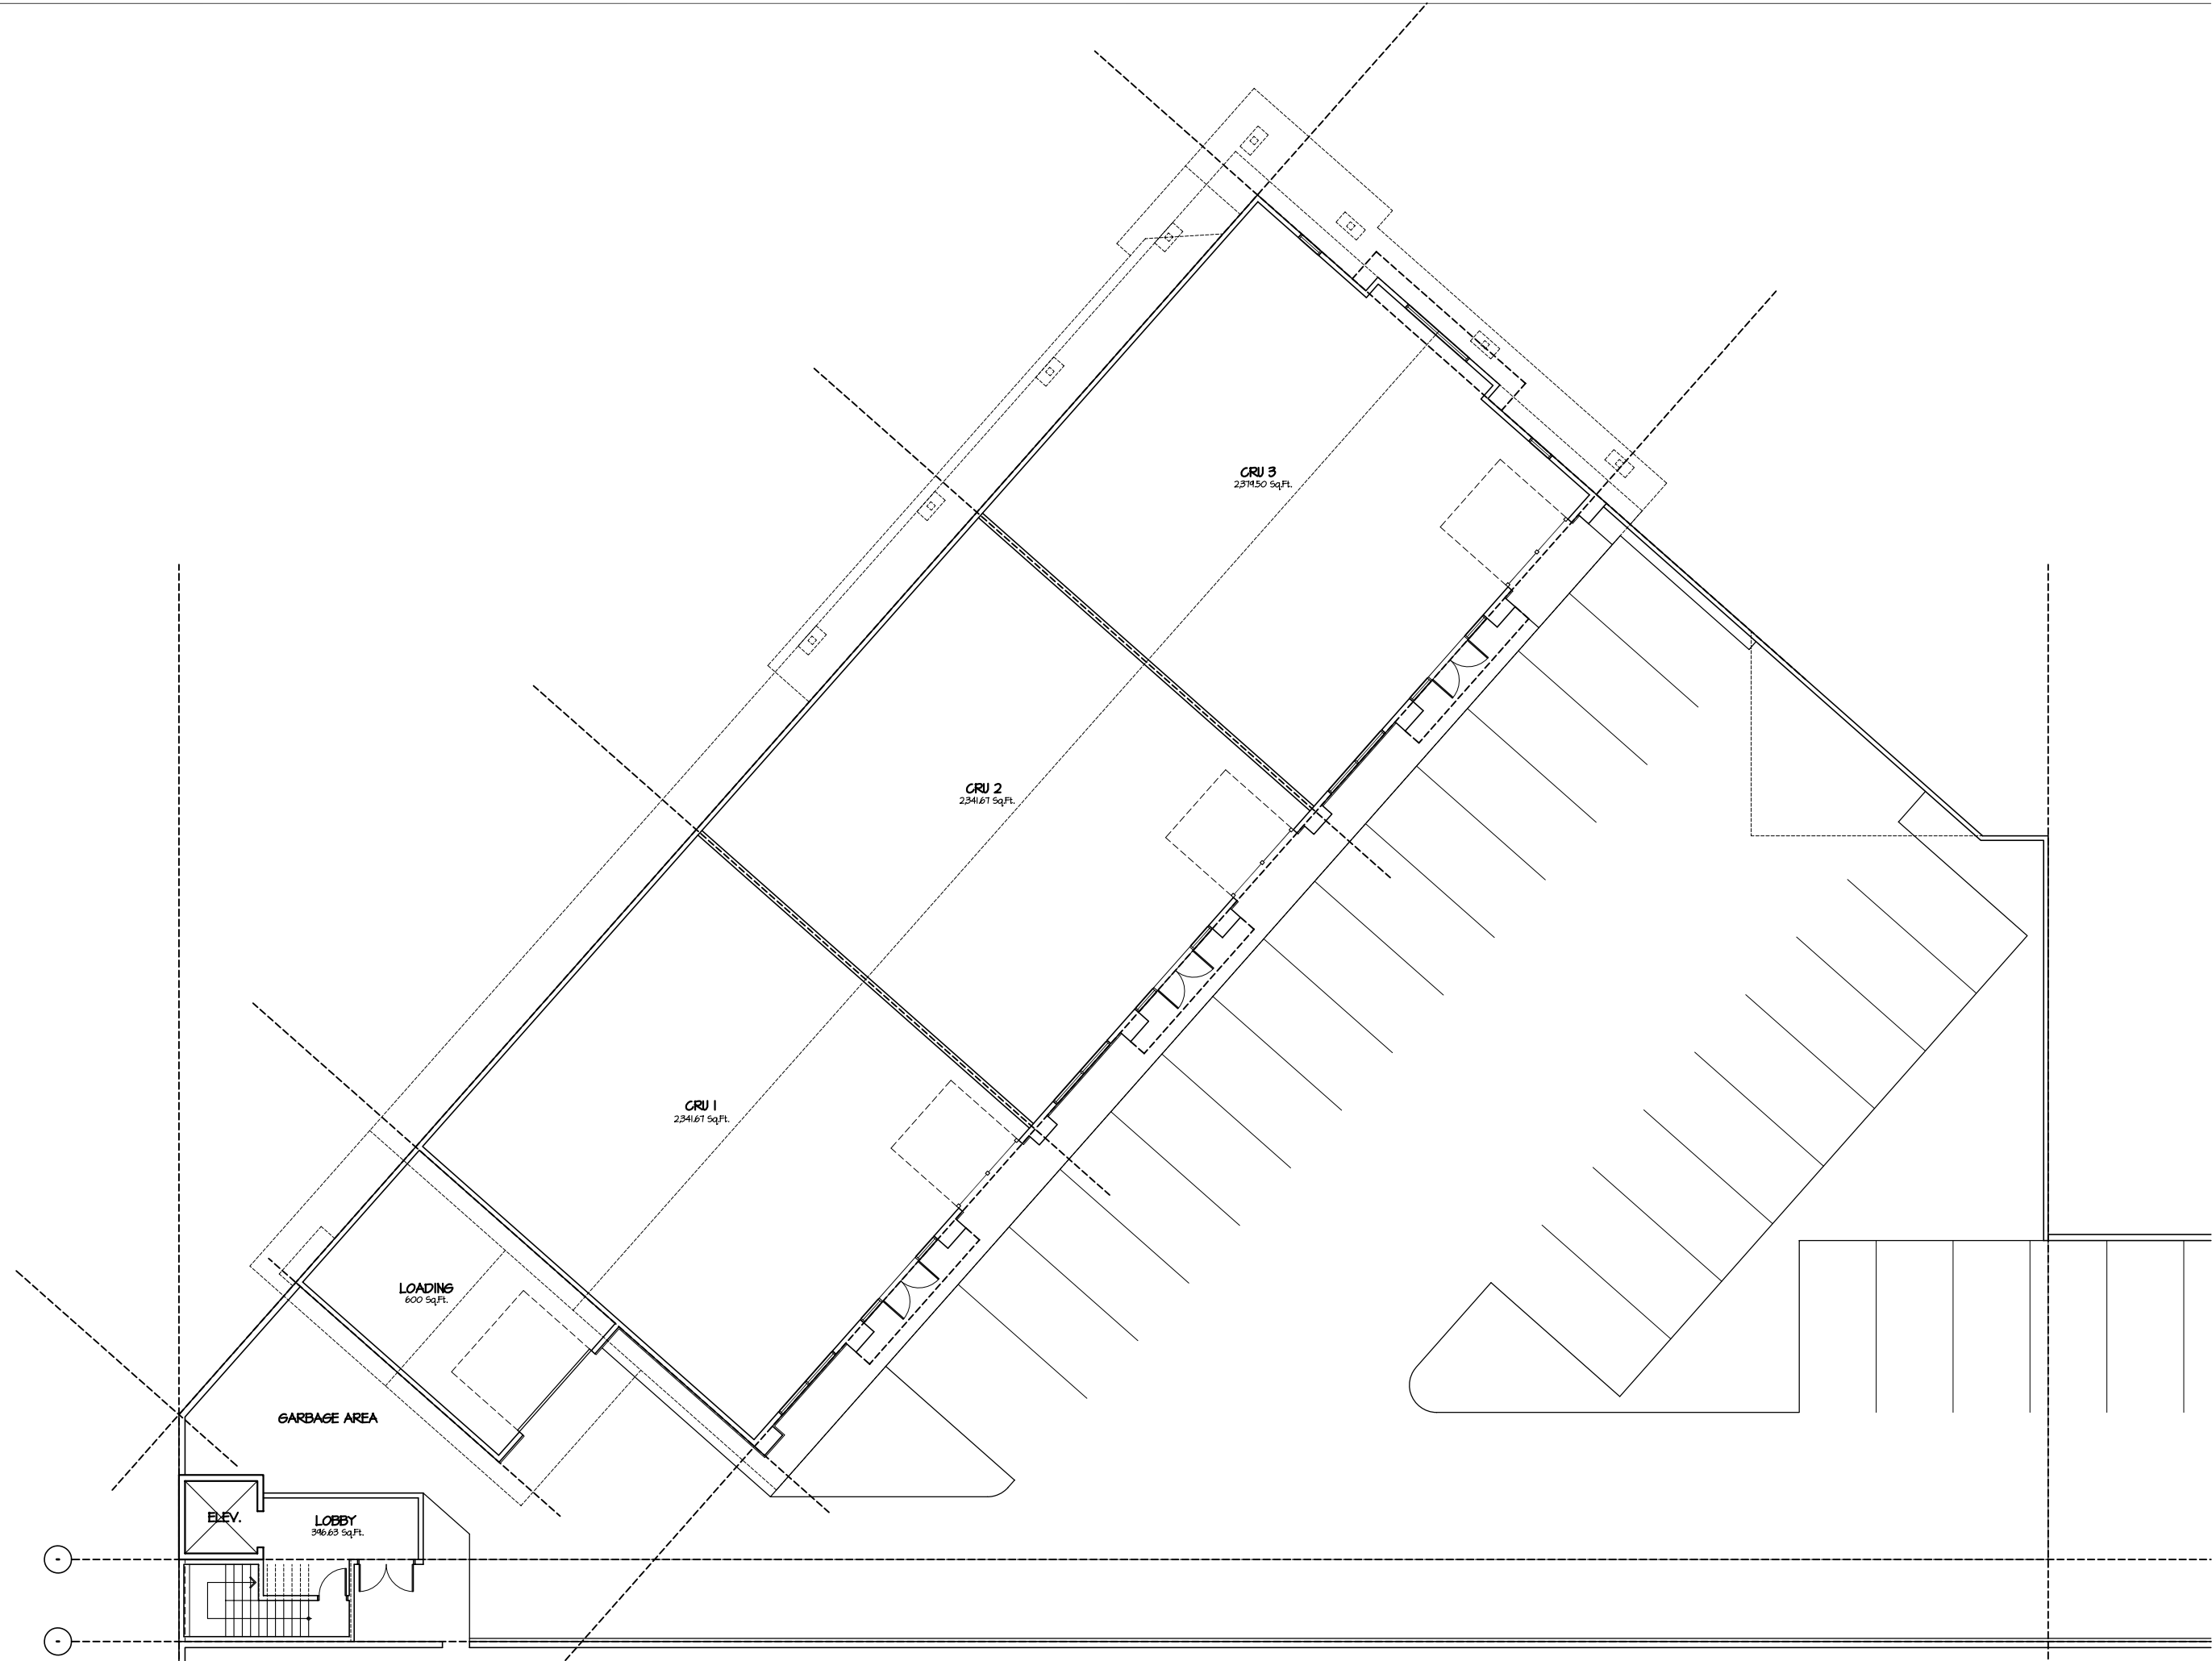

ISSUE	DESCRIPTION	DATE

CONTRACTOR SHALL VERIFY ALL DIMENSIONS ON SITE. DRAWINGS SHALL NOT BE SCALED.

CONSULTANT

**P J LOVICK
ARCHITECT
L T D.**

**3707 1st AVENUE
BURNABY, BRITISH COLUMBIA
V5C 3V6 E-MAIL: plovick@plovick.com
(604) 298-3700 FAX: 298-6081**

SEAL

COPYRIGHT P.J. LOVICK ARCHITECT LTD. THIS MATERIAL IS AN INSTRUMENT OF SERVICE AND REMAINS AT ALL TIMES THE EXCLUSIVE PROPERTY OF P.J. LOVICK ARCHITECT LTD. REPRODUCTION OR RE-USE IS PROHIBITED WITHOUT THE WRITTEN CONSENT AND NAME OF P.J. LOVICK ARCHITECT LTD. INFORMATION SHOWN IS FOR USE ON THE DESIGNATED PROJECT ONLY.

DRAWN _____ APPROVED _____

PROJECT

**DEVELOPMENT
PROPOSAL**

2650 NOB HILL ROAD
VICTORIA, B.C.

DRAWING

MID LEVEL PLAN

PROJECT NUMBER _____ DRAWING NUMBER _____

05-45 _____ A-

SCALE

1/8" = 1'-0"

DATE _____ REVISION _____

DECEMBER 2005 _____